

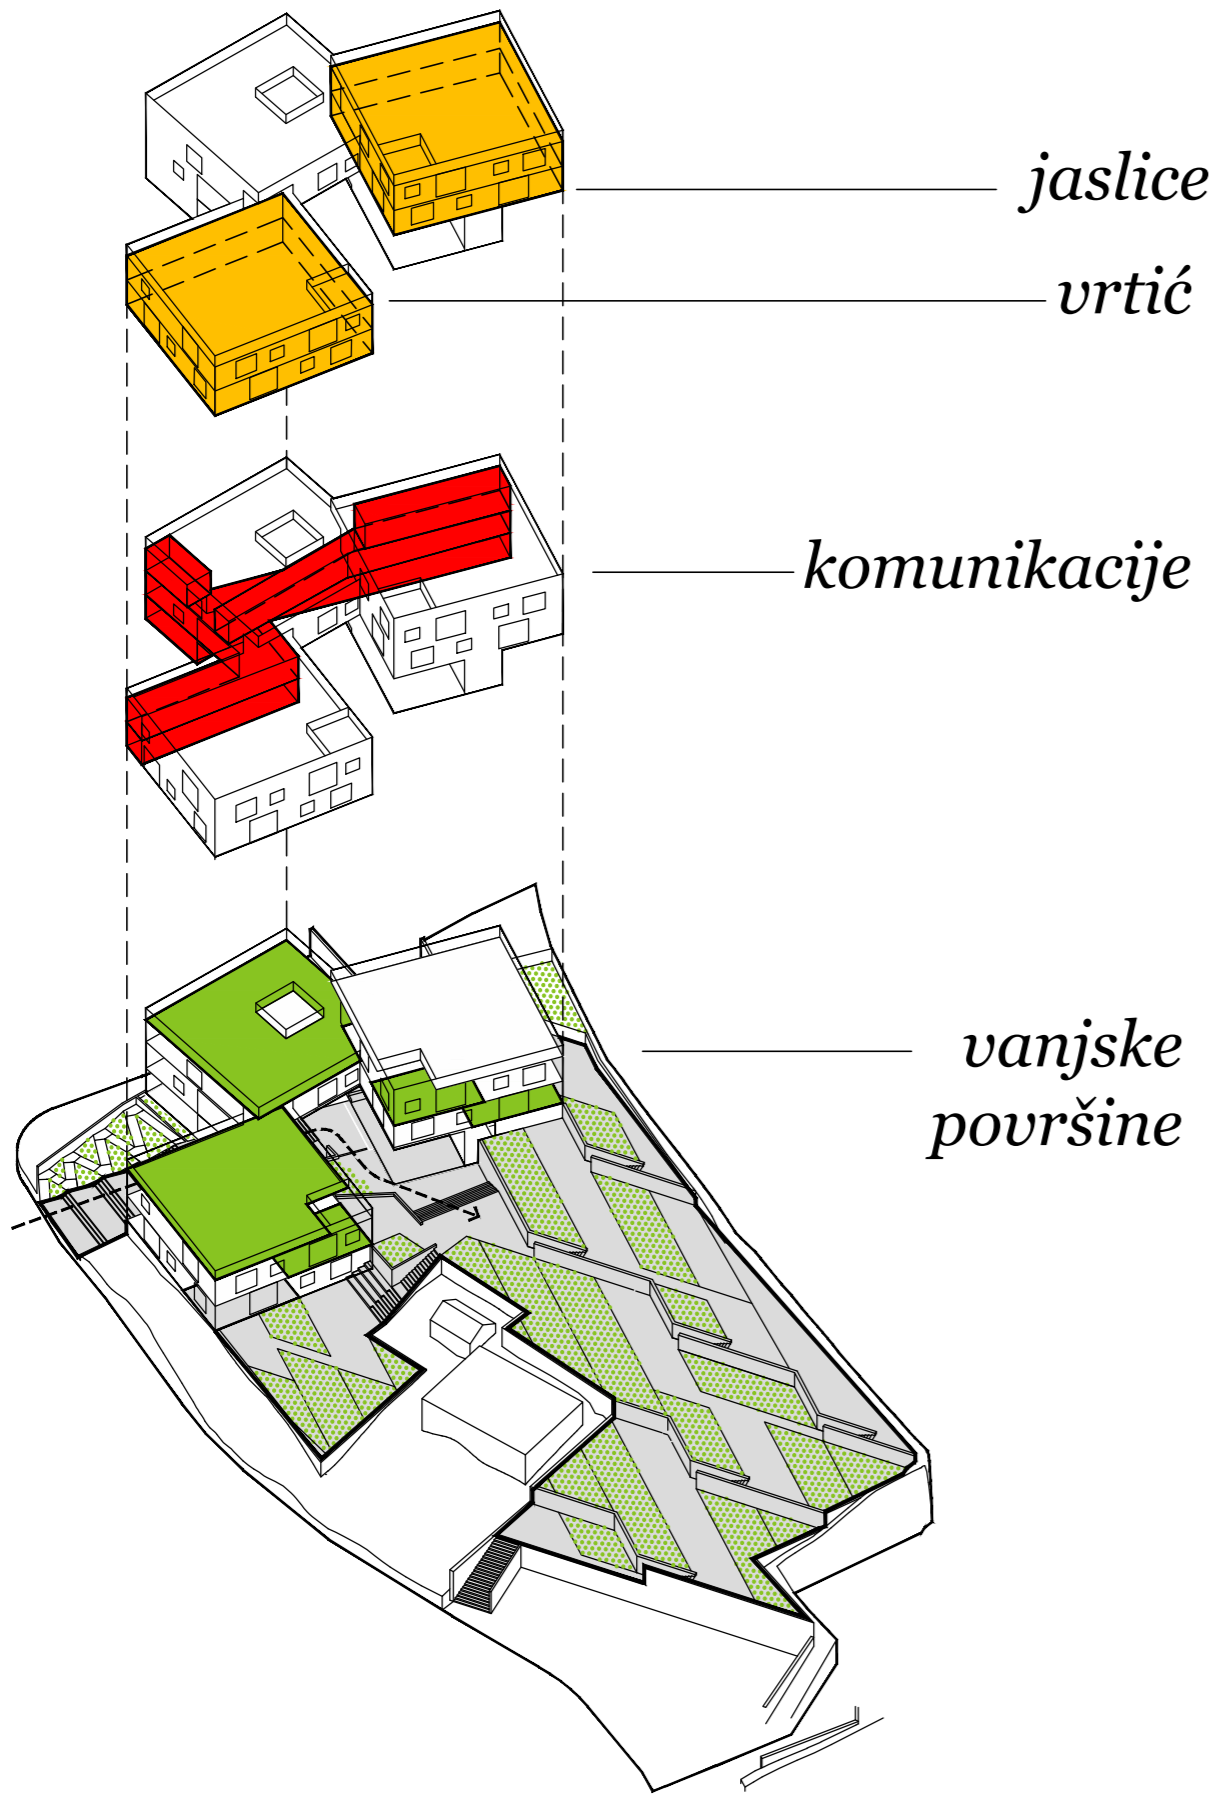


# Dječja tvrđava

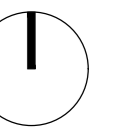

programsko-funkcionalna shema

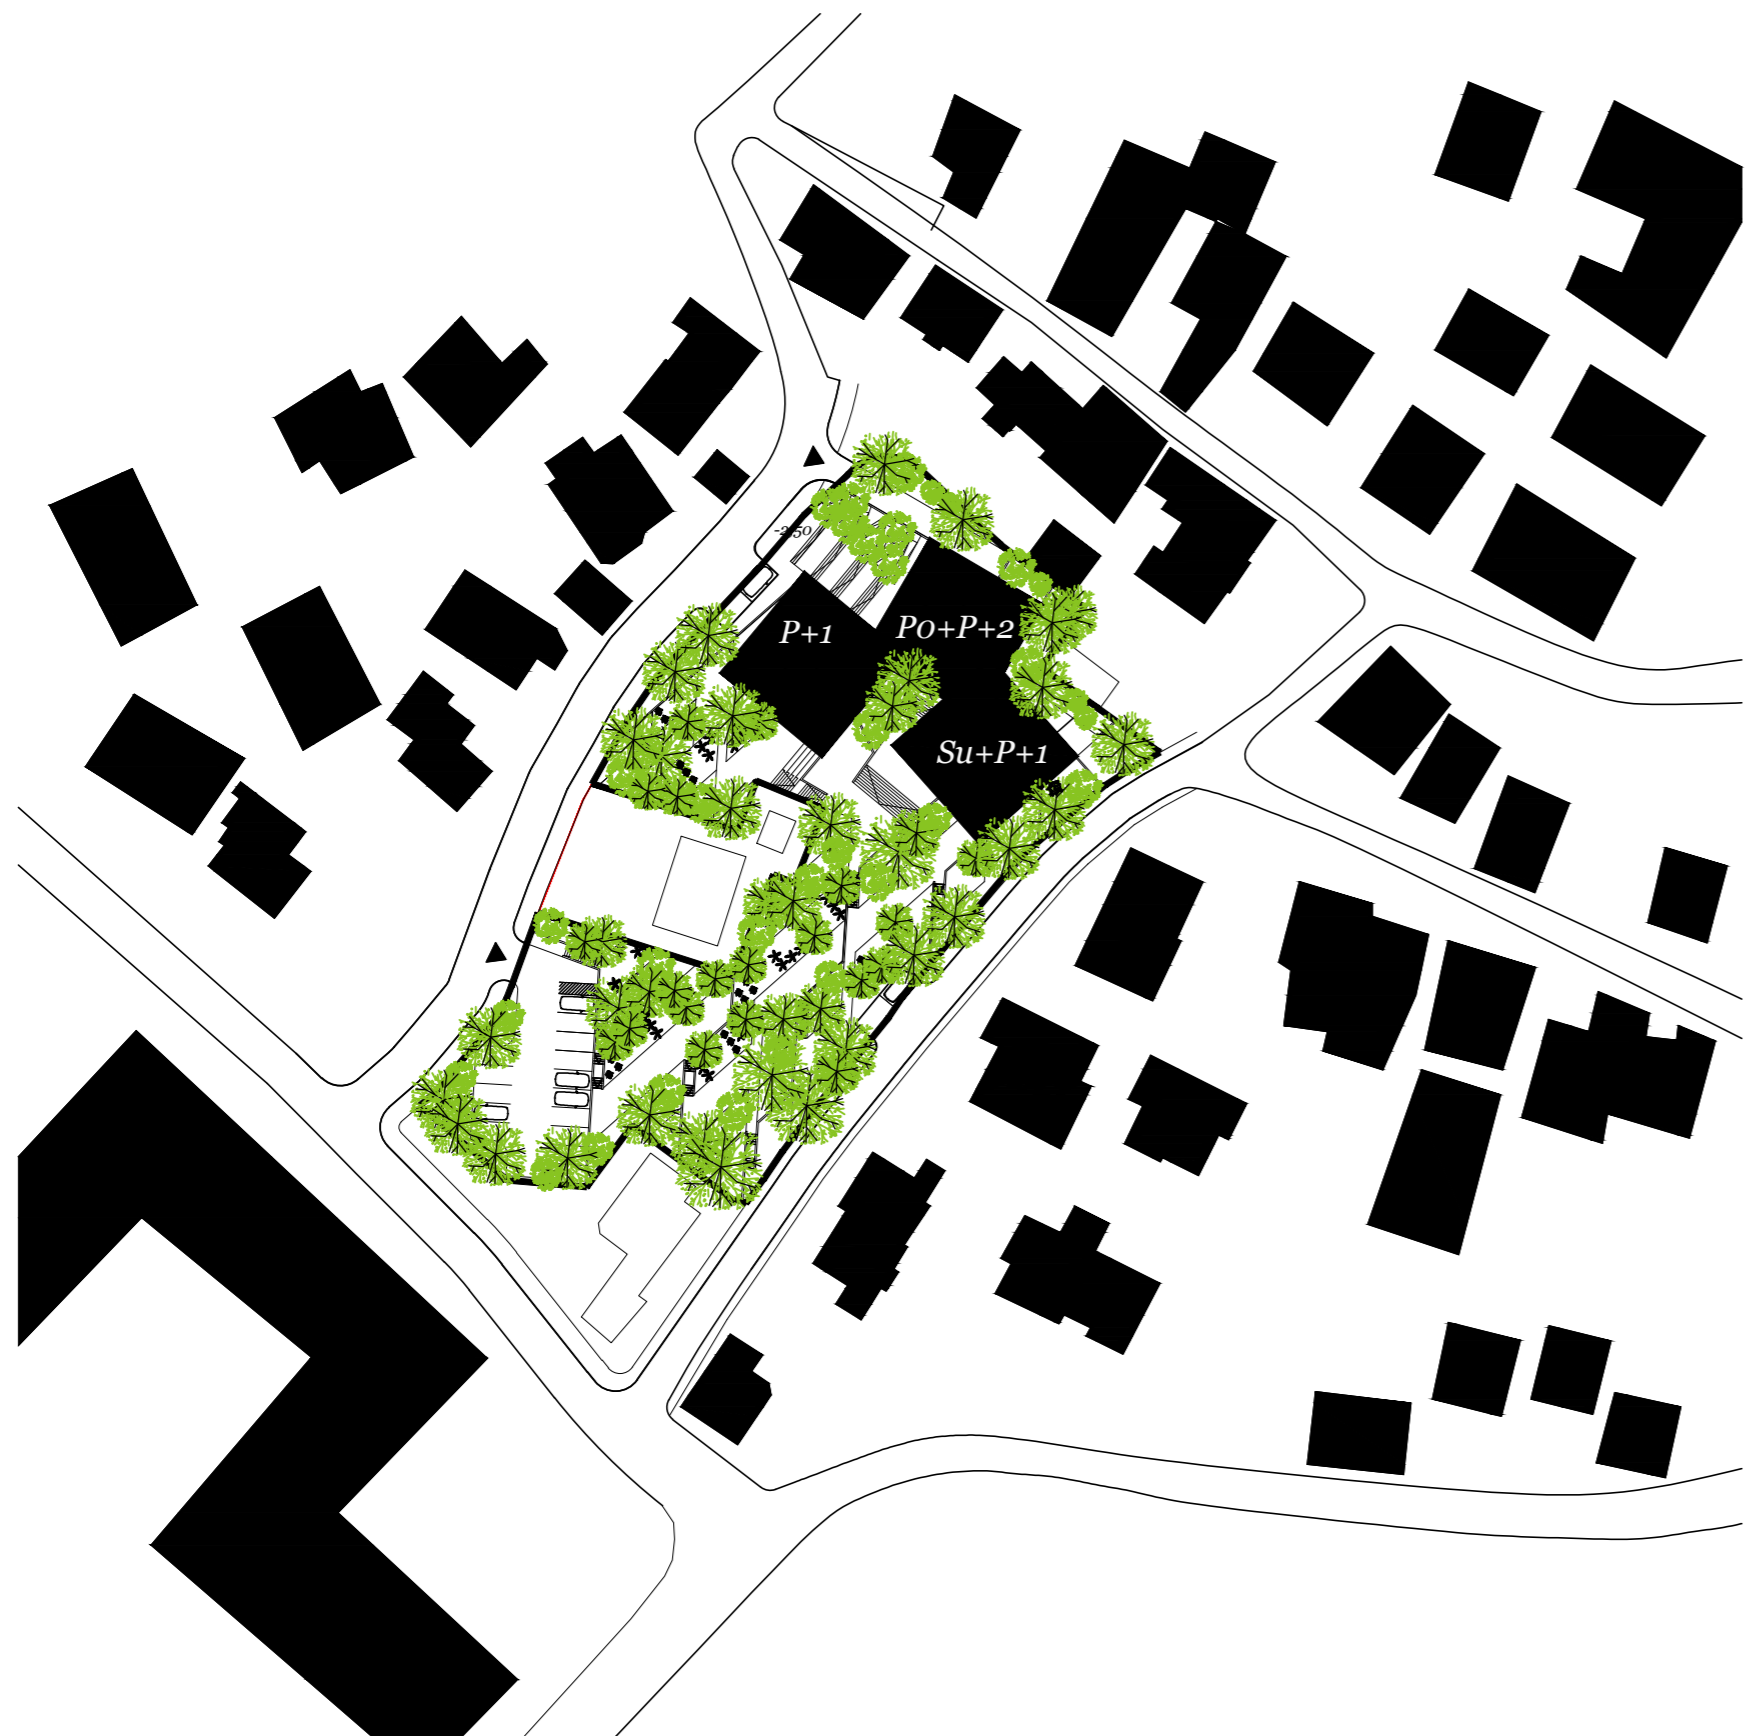

šira situacija 1:1000



uža situacija 1:500

