
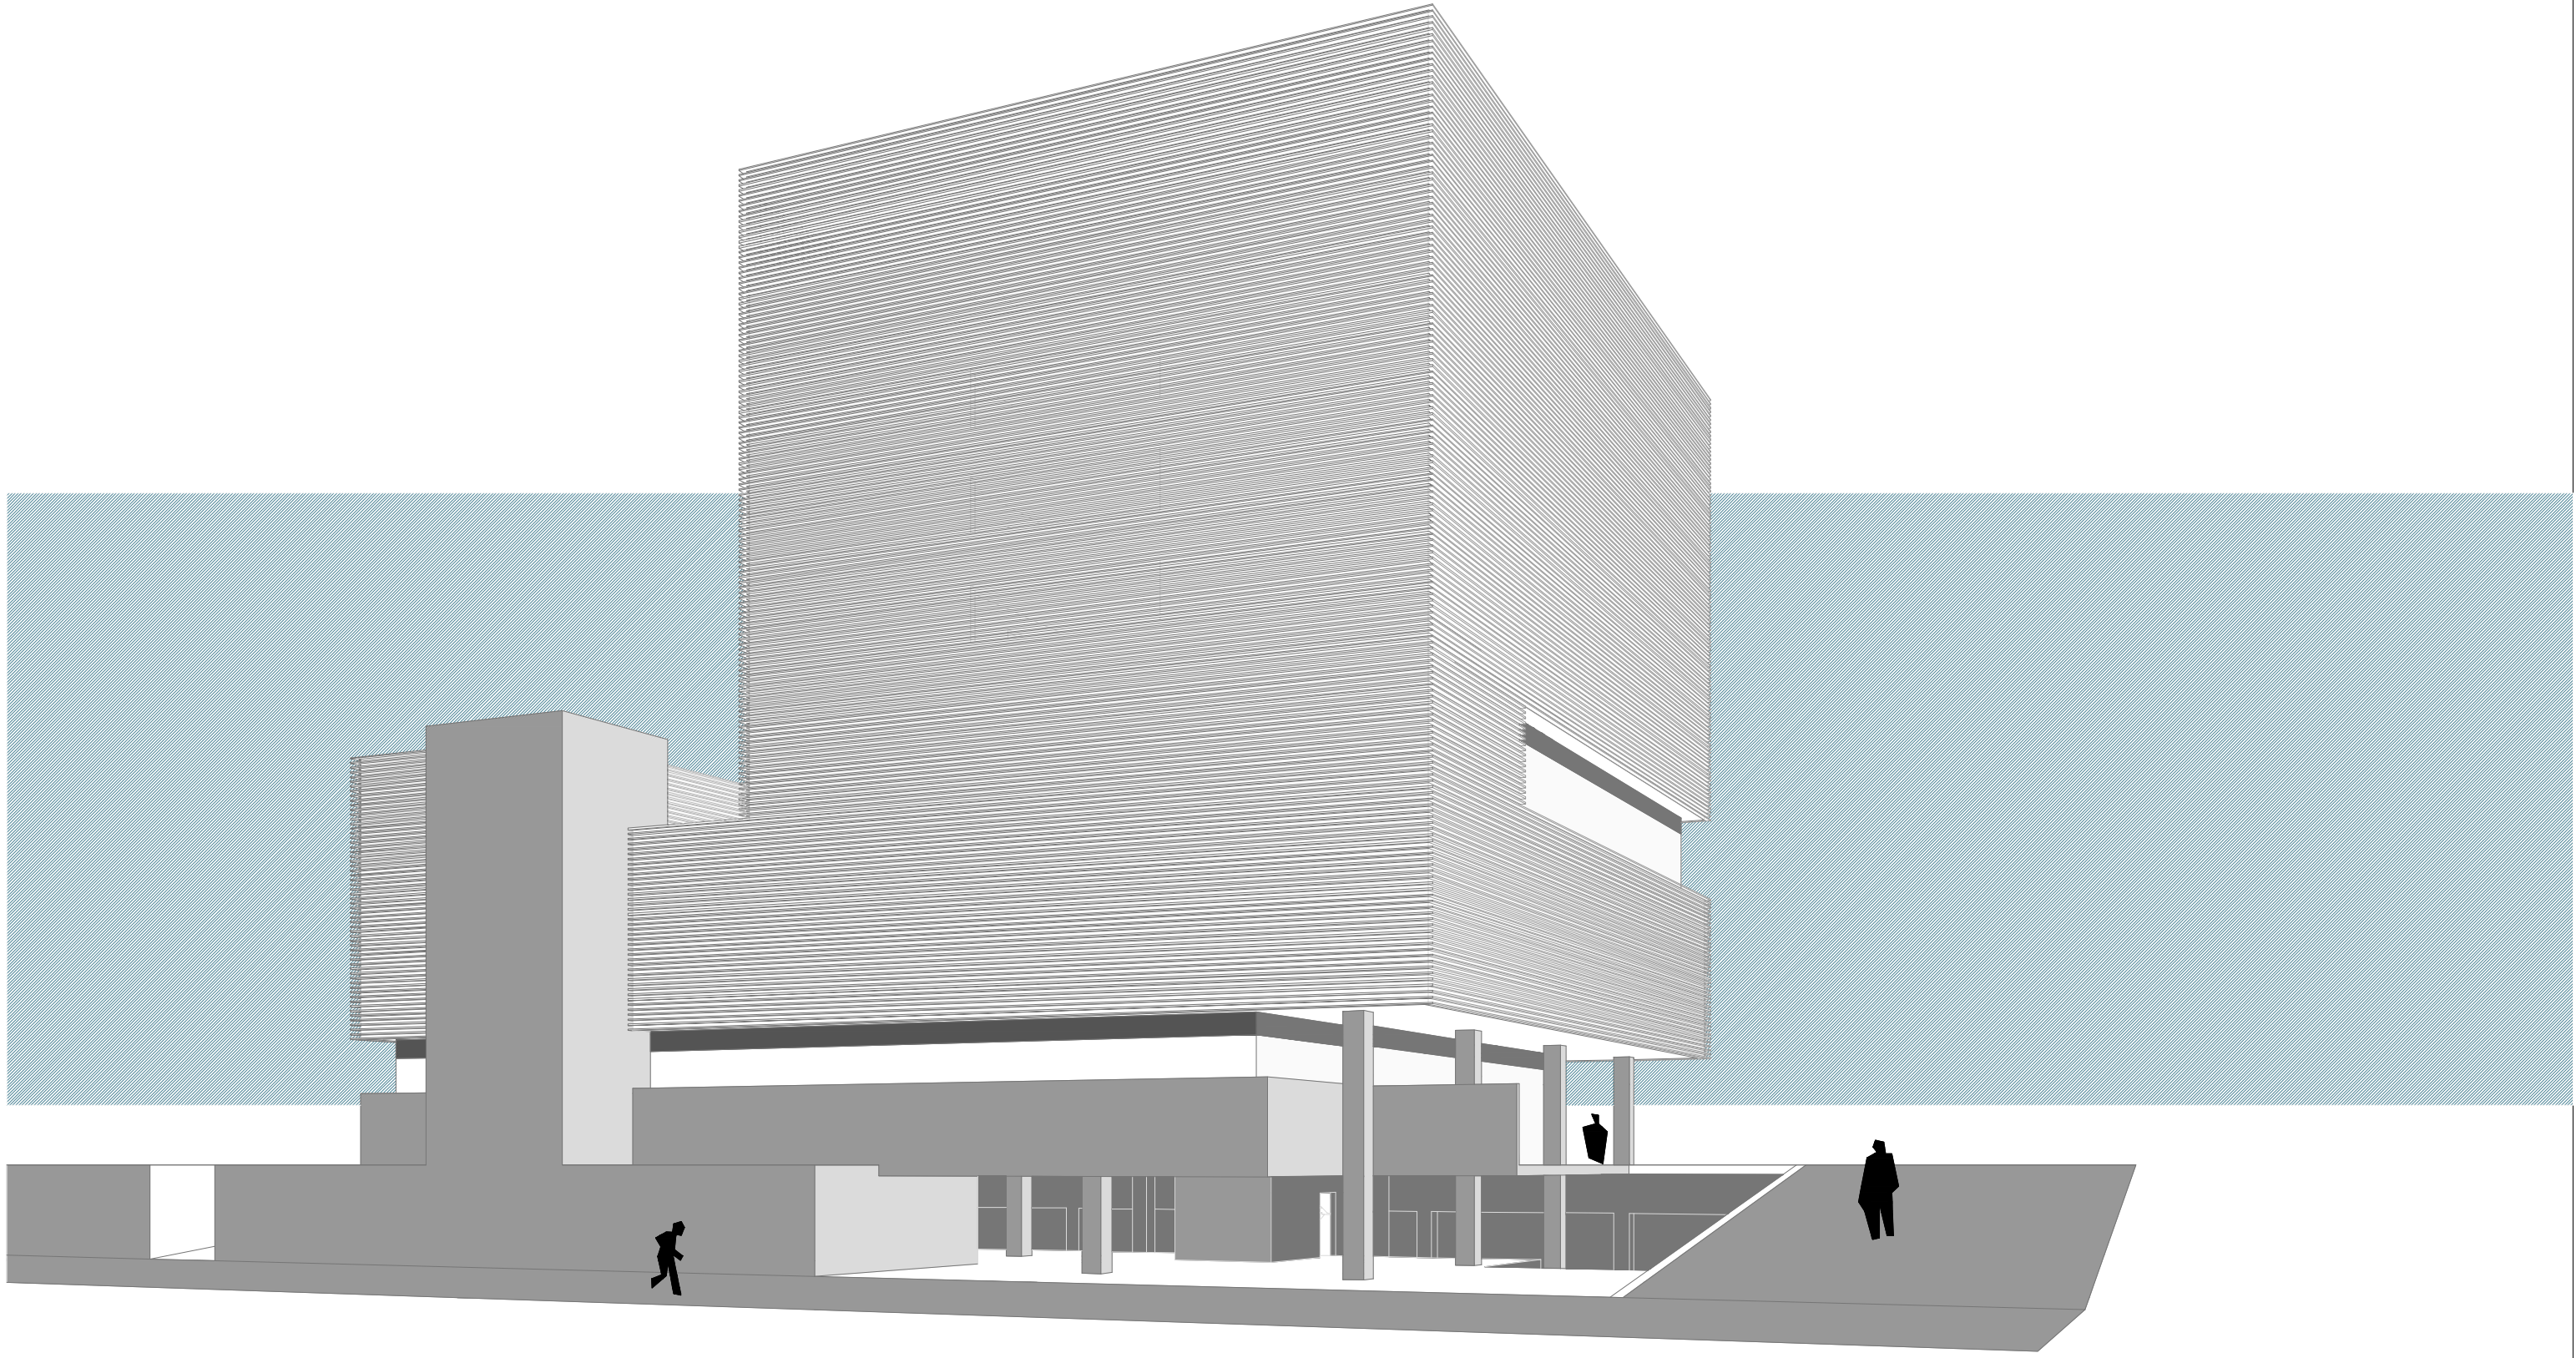


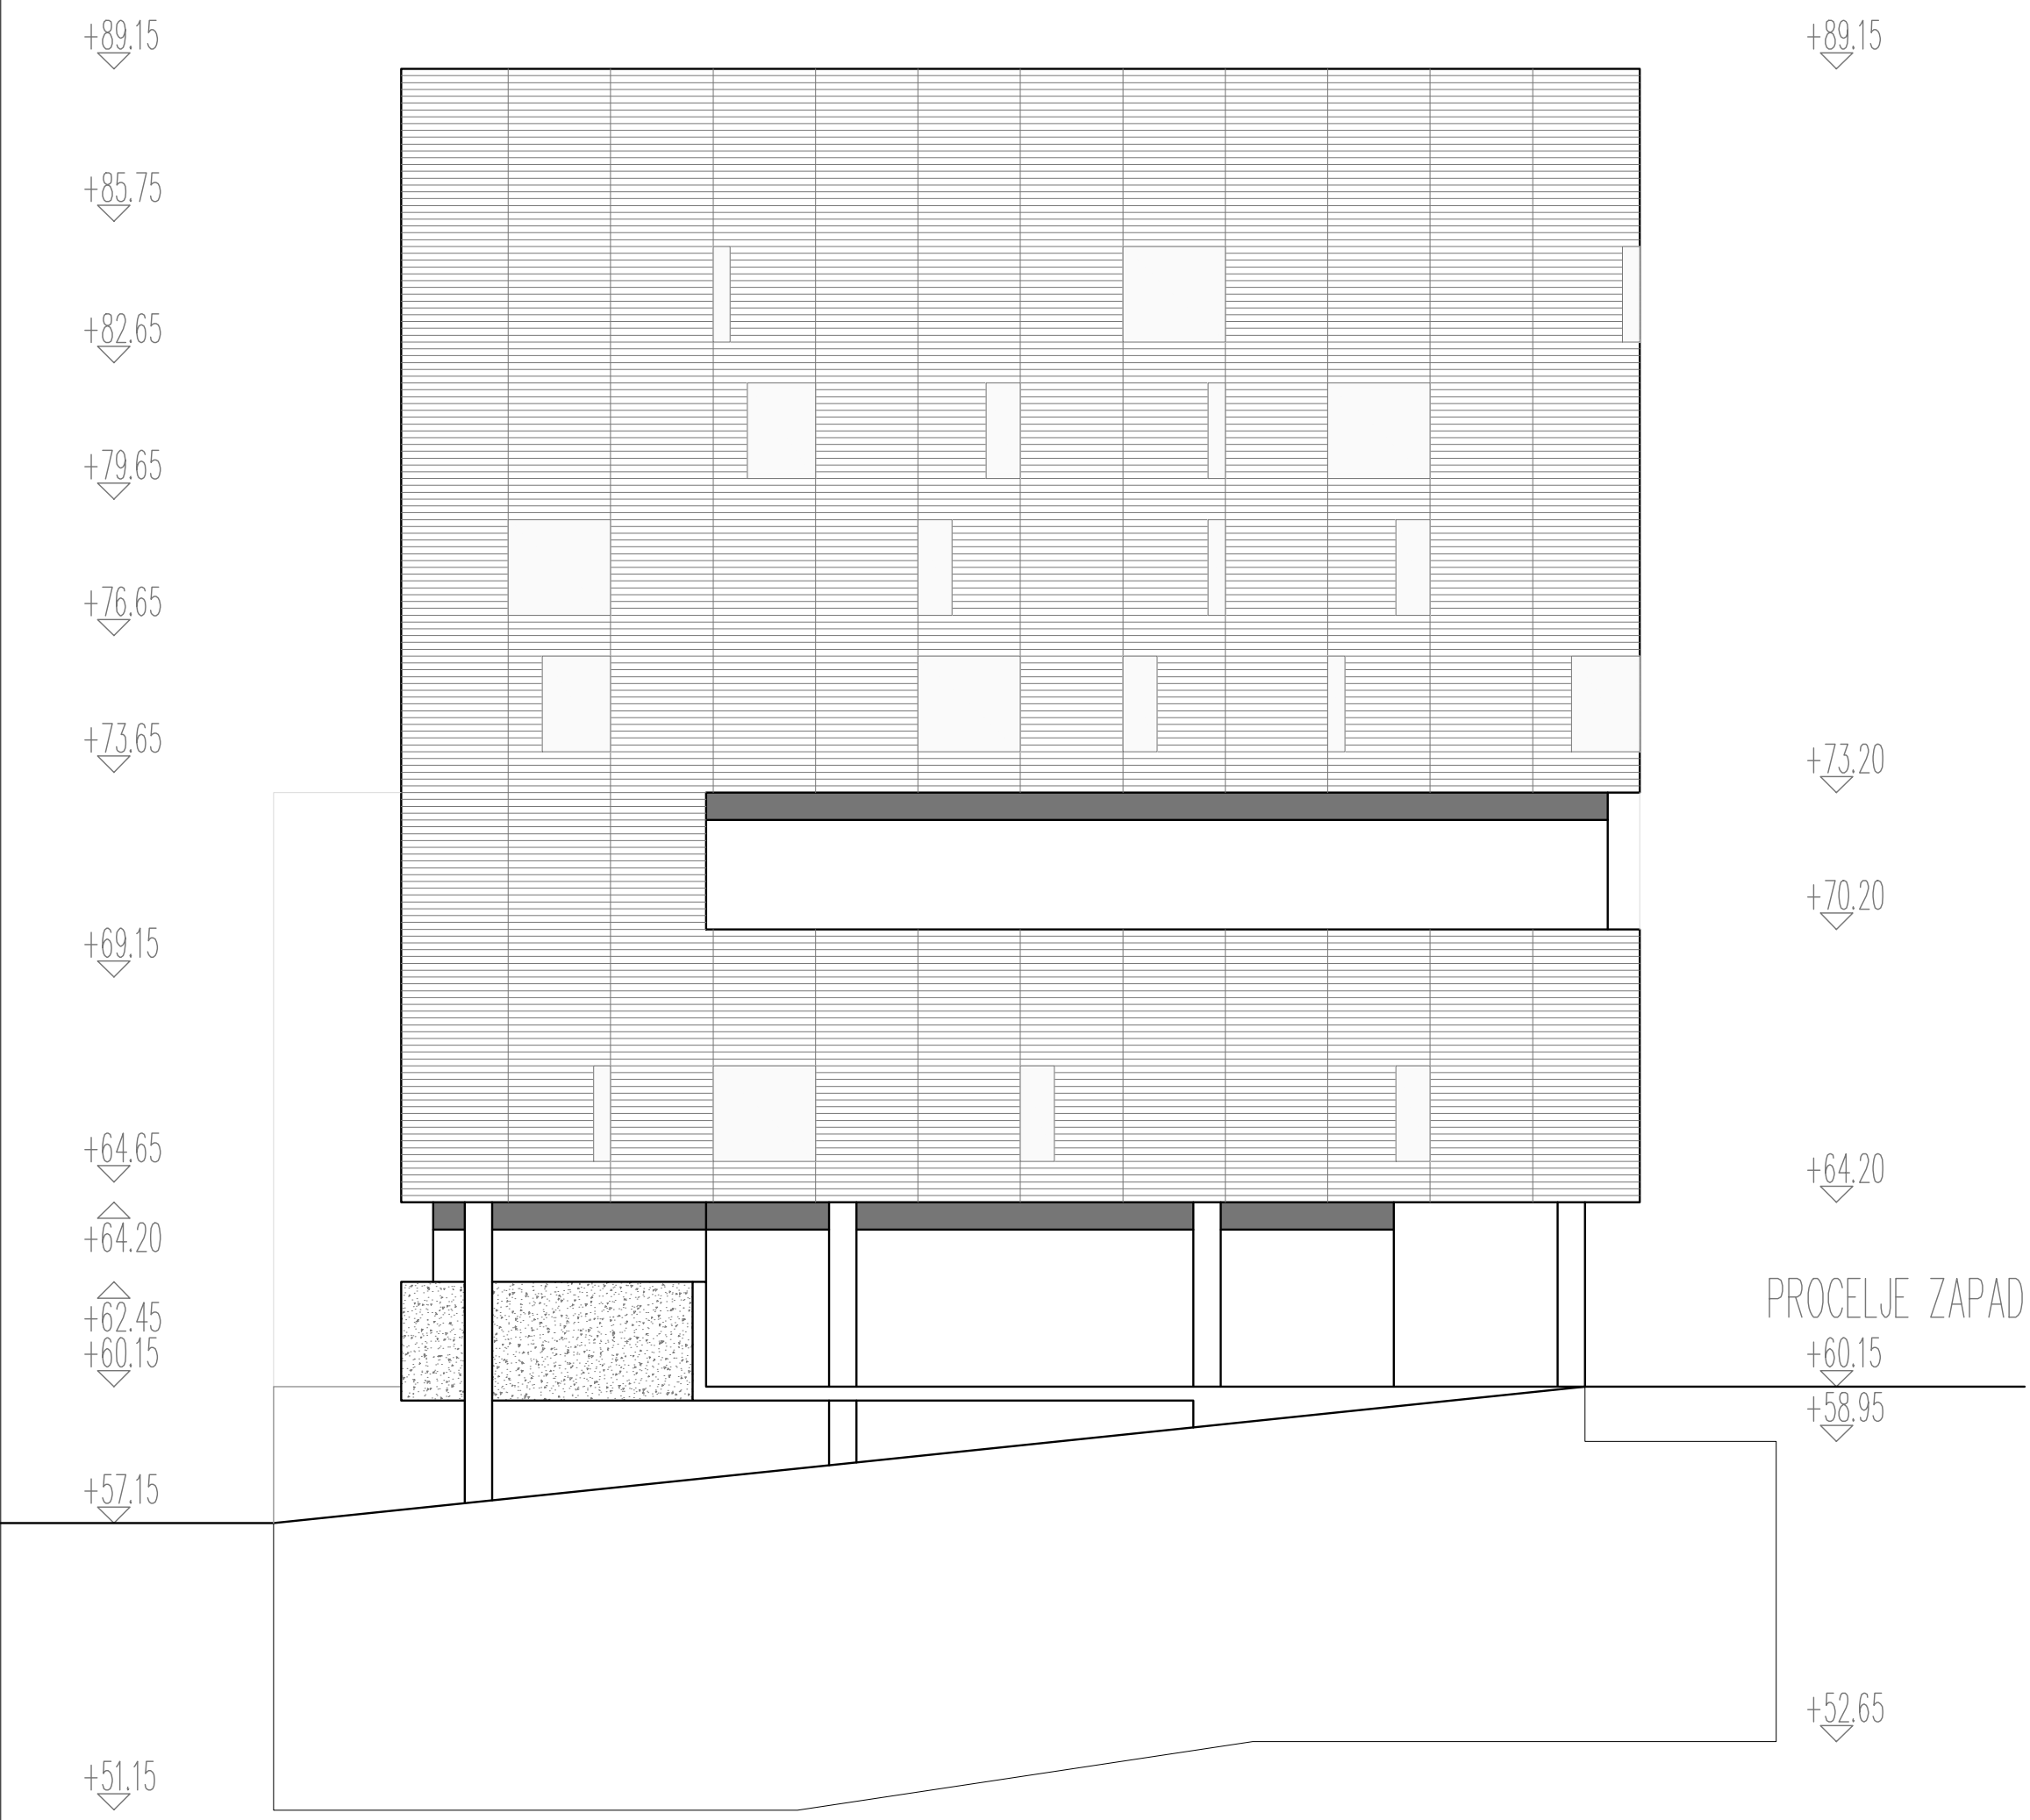


0 1 3 5 10

TLOCRT KARAKTERISTICNE ETAZE / +73.65 / 76.65 / 79.65 / 82.65

9.1. H.KOMUNIKACIJA	P= 65.6m²
2.1. DVOKREVNIM APARTMAN	P= 123.30m²=360,0m²
2.2. PROSTOR ZA DEZURSTVO	P= 11,0m²
2.3. DRUŠTVENI PROSTOR	P= 35,0m²
2.4. PROSTOR ZA SPREMAČICU	P= 17,0m²
SPREMISTE HIGIJENI	
2.5. PROSTOR ZA OSTOJECISTO	P= 13,0m²

UKUPNO	4X P= 501,6m² = 2.006,4m
UKUPNO B.P.	4X P= 543,0m² = 2.172,0m

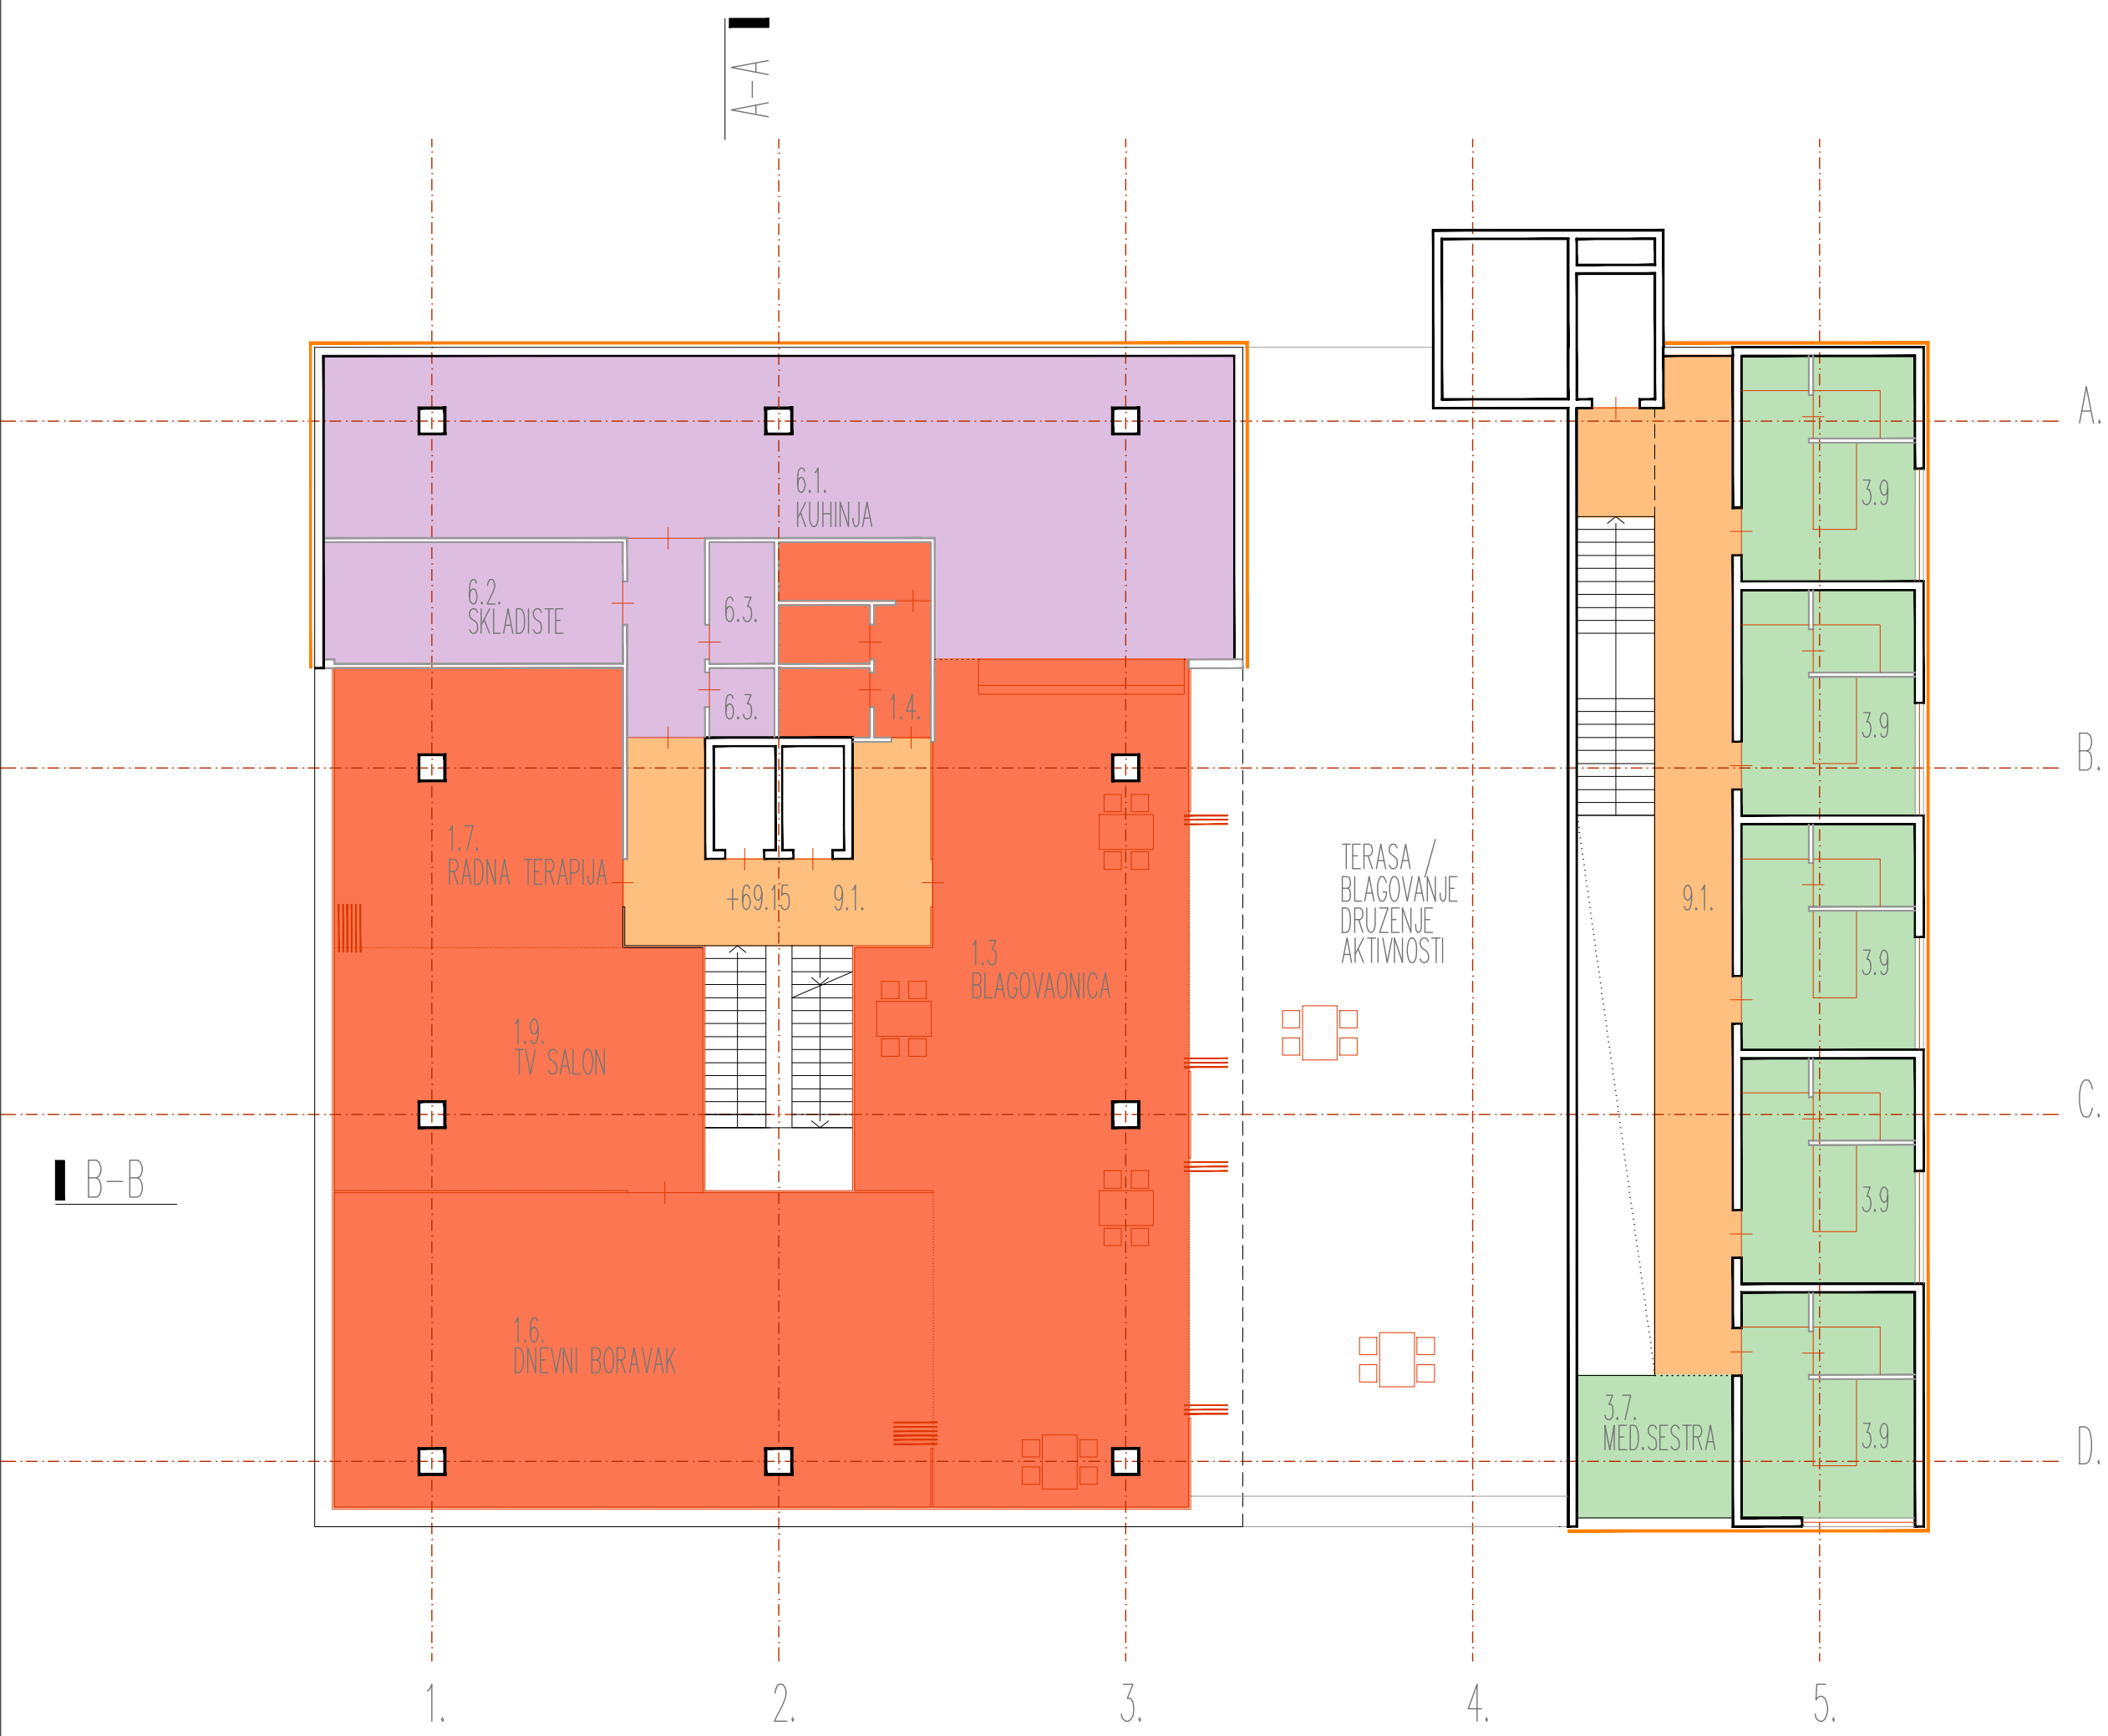

0 1 3 5 10

TLOCRT 2.KATA / +69.15

9.1. H.KOMUNIKACIJA	P= 71,0m²
3.7. MED. SESTRA	P= 11,8m²
3.9. JEDNOKREVNOSTNA SOBA ZA PACIJENTE	P= 5X21,0m²=105,0m²
1.3. BLAGOVANICA	P= 120,0m²
1.4. SANITARIJE ZA KORISNIKE UZ BLAGOVANICU	P= 12,0m²
1.6. D.BORAVAK	P= 100,0m²
1.7. RADNA TERAPIJA	P= 50,0m²
1.9. TV SALON	P= 60,0m²
6.1. CENTRALNA KUHINJA	P= 115,0m²
6.2. SKLADIŠTE	P= 20,0m²
6.3. SANITARIJE	P= 6,0m²

UKUPNO	P= 860,8m²
UKUPNO B.P.	P= 691,0m²

