



ŠIRA SITUACIJA — PROSTORNA I PROMETNA KONCEPCIJA S PRIKAZOM TLOCRTA KROVOVA — M 1:1000



UŽA SITUACIJA S TLOCRTOM PRIZEMLJA — M 1:500

PRESJEK I—I M 1:200




POGLED S JUGA








POGLED SA SJEVEROISTOKA

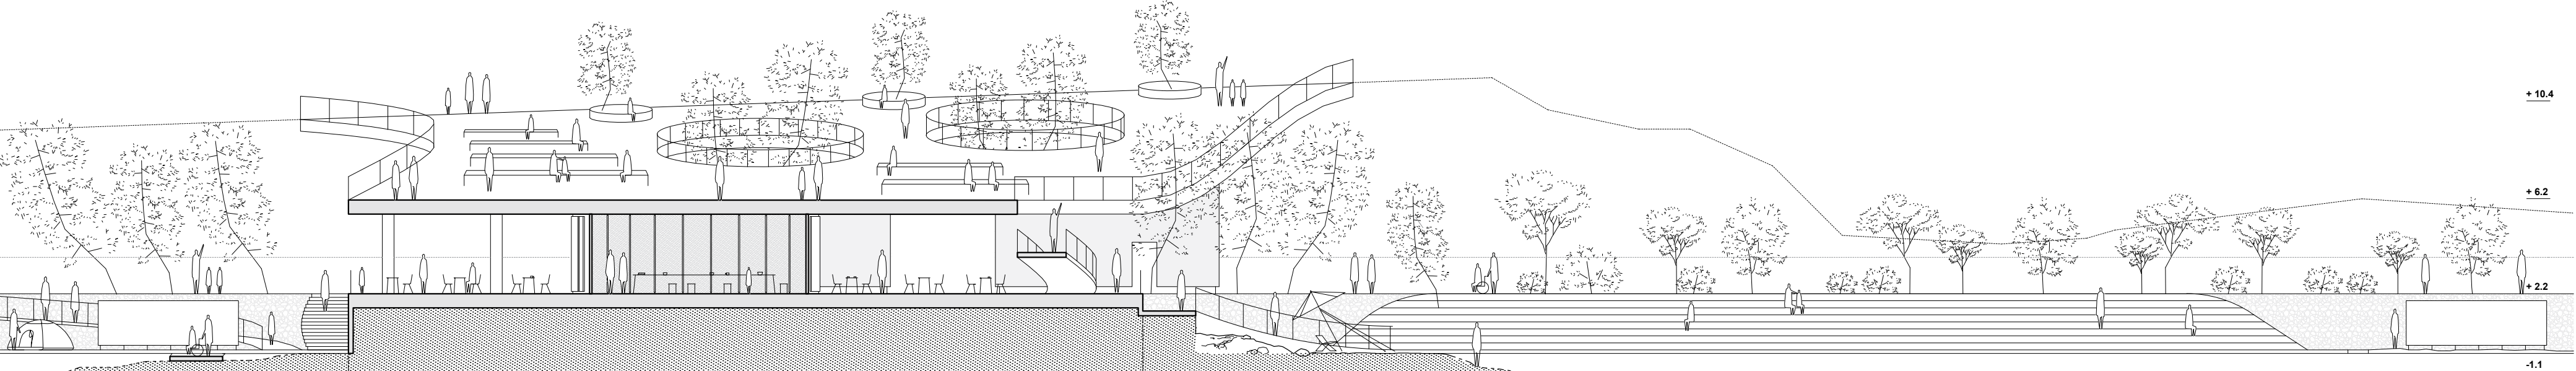

PRESJEK II—II M 1:200

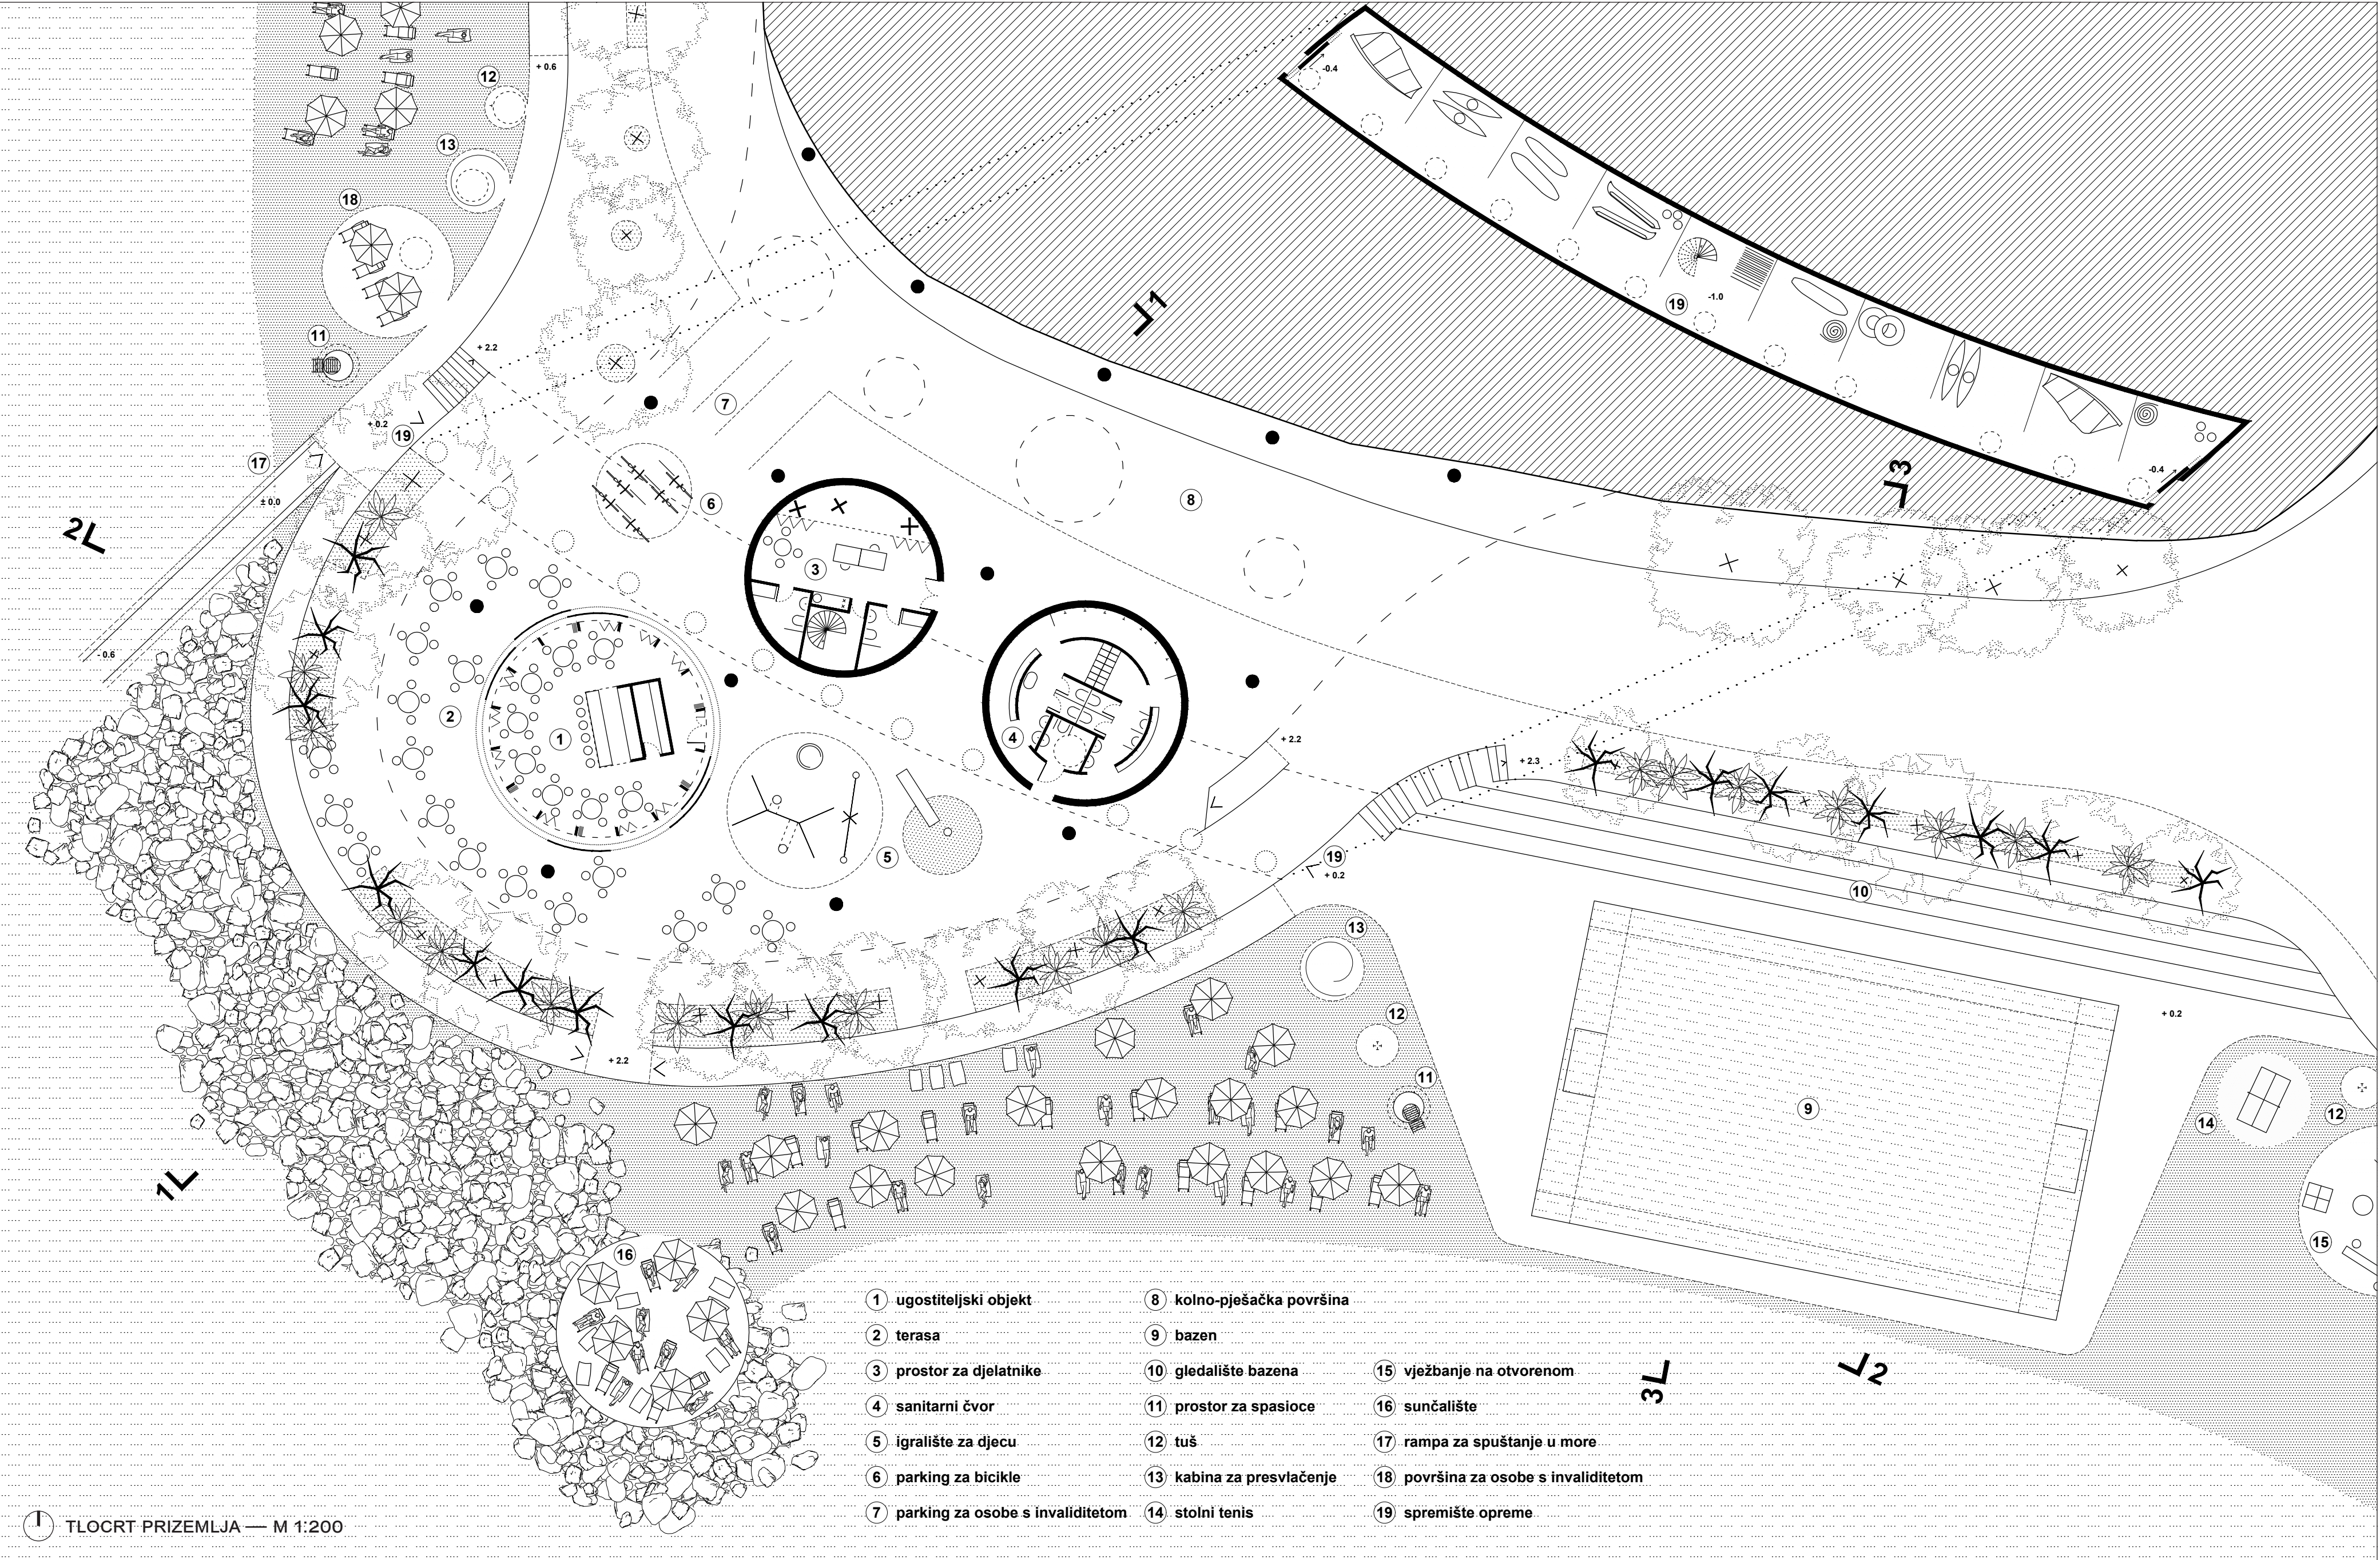

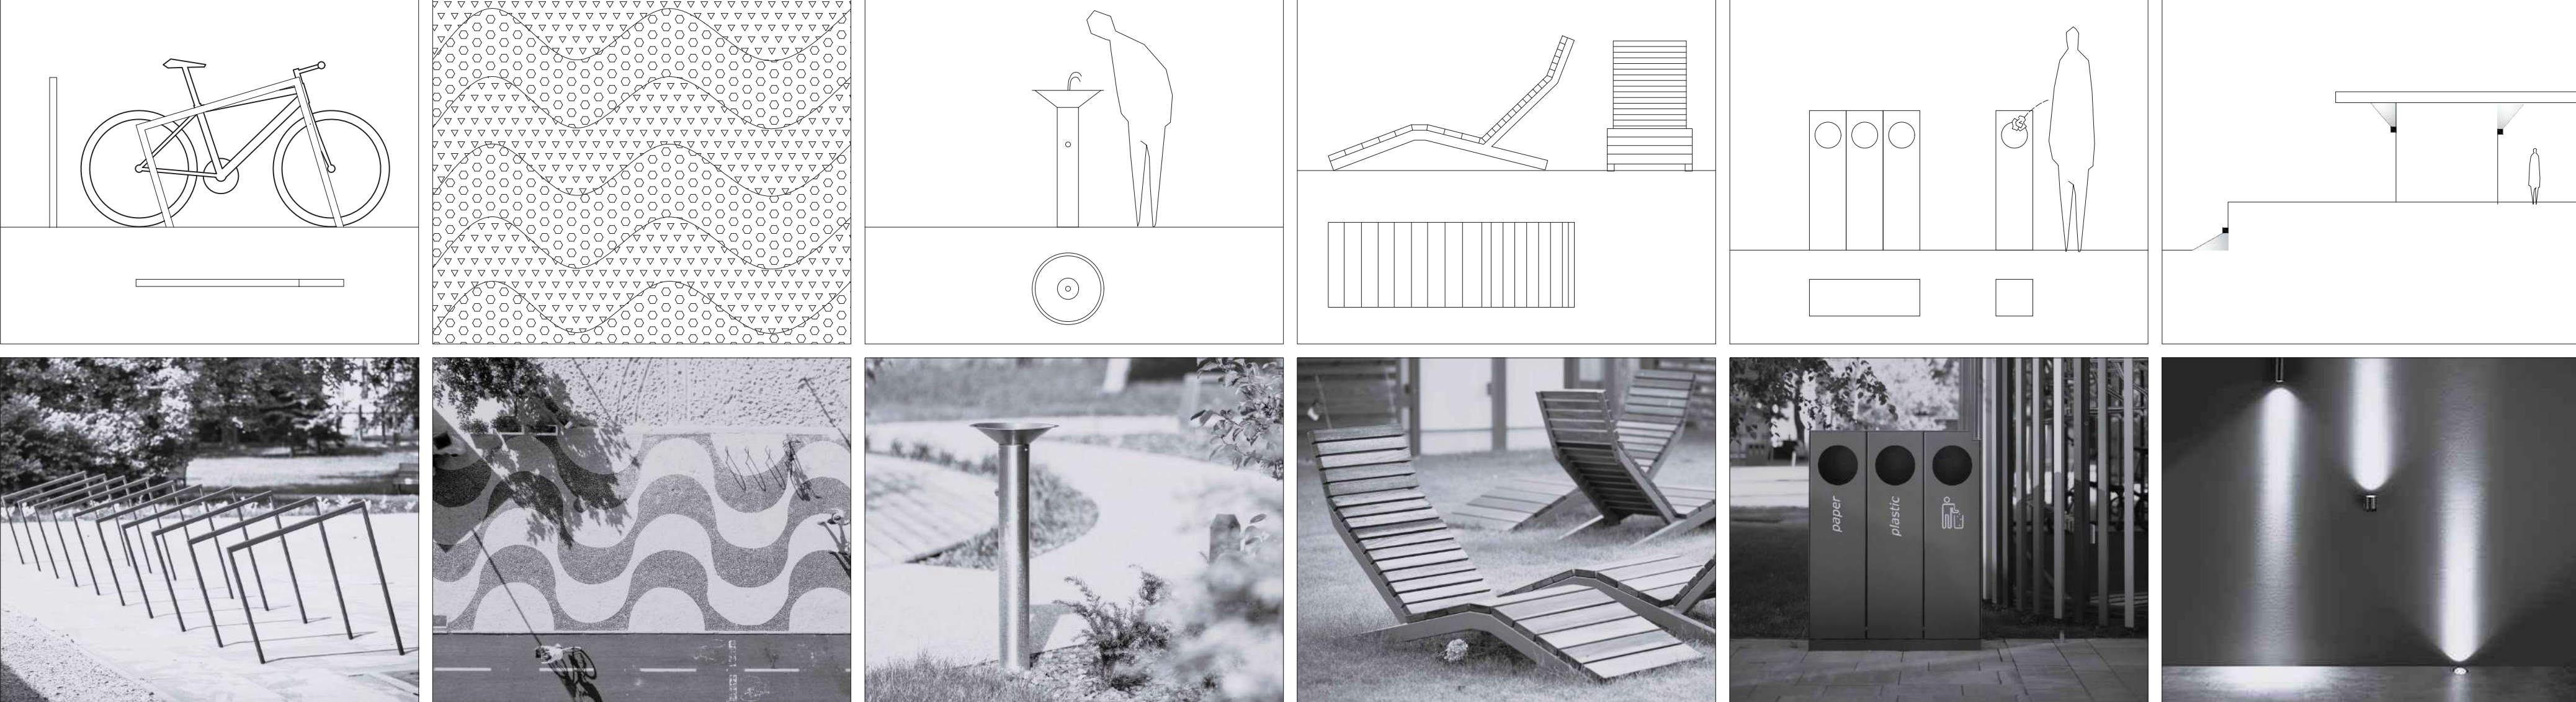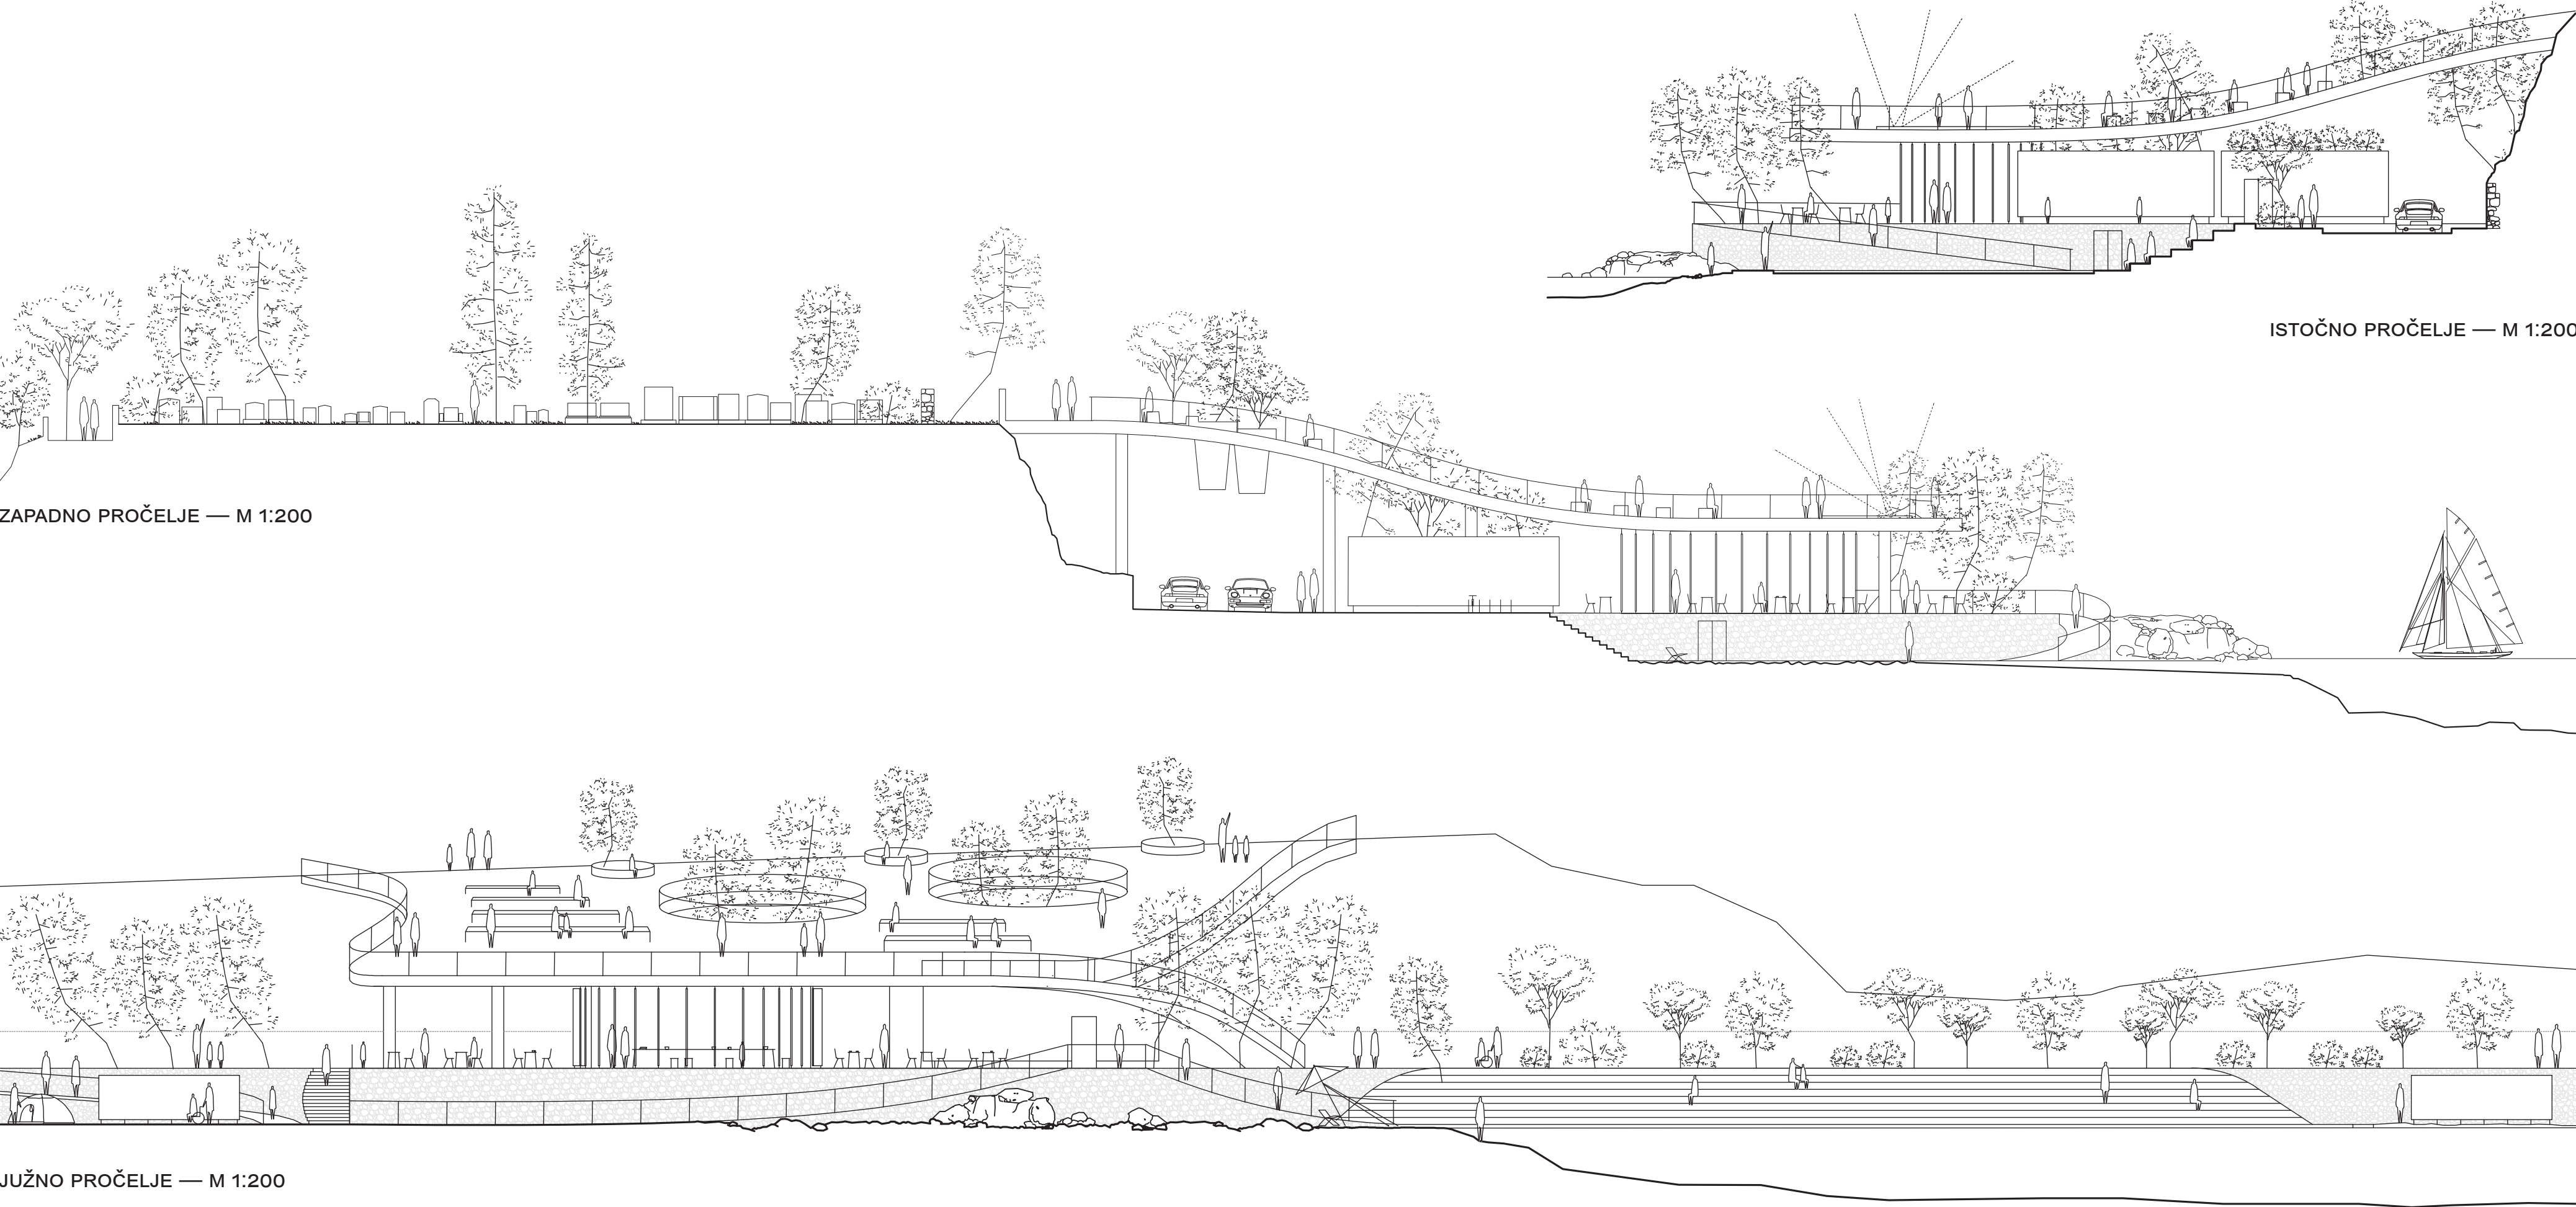

OBLIKOVNI DETALJI I DETALJI OPREME

POGLED SA ZAPADA

